



Atlas Llc.

Design and Development Services

Date: 070221 # CE2106P-A


Re: Village West Apartments

Floor Plan List: (In order of appearance on the PDF)

- (2) Bedroom Corner Unit (302W)
- (2) Bedroom Corner Unit (Mirrored)
- (2) Bedroom Unit w/ kitchen wall (210W)
- (2) Bedroom Unit w/ kitchen wall (Mirrored)
- (2) Bedroom Unit / Managers w/ shared terrace (307W)
- (2) Bedroom Unit / Managers w/ shared terrace (Mirrored)
- (1) Bedroom Unit (306W)
- (1) Bedroom Unit (Mirrored)


General Notes:


1. Unit square footage totals are based on the exterior wall dimensions and include terraces.
2. Room square footages are based on measured interior wall faces.
3. Bedroom sqft.'s include closets
4. Sheet numbering (lower right corner) refers to (1.) observed/measured on-site, (2.) mirrored floor plan from original.

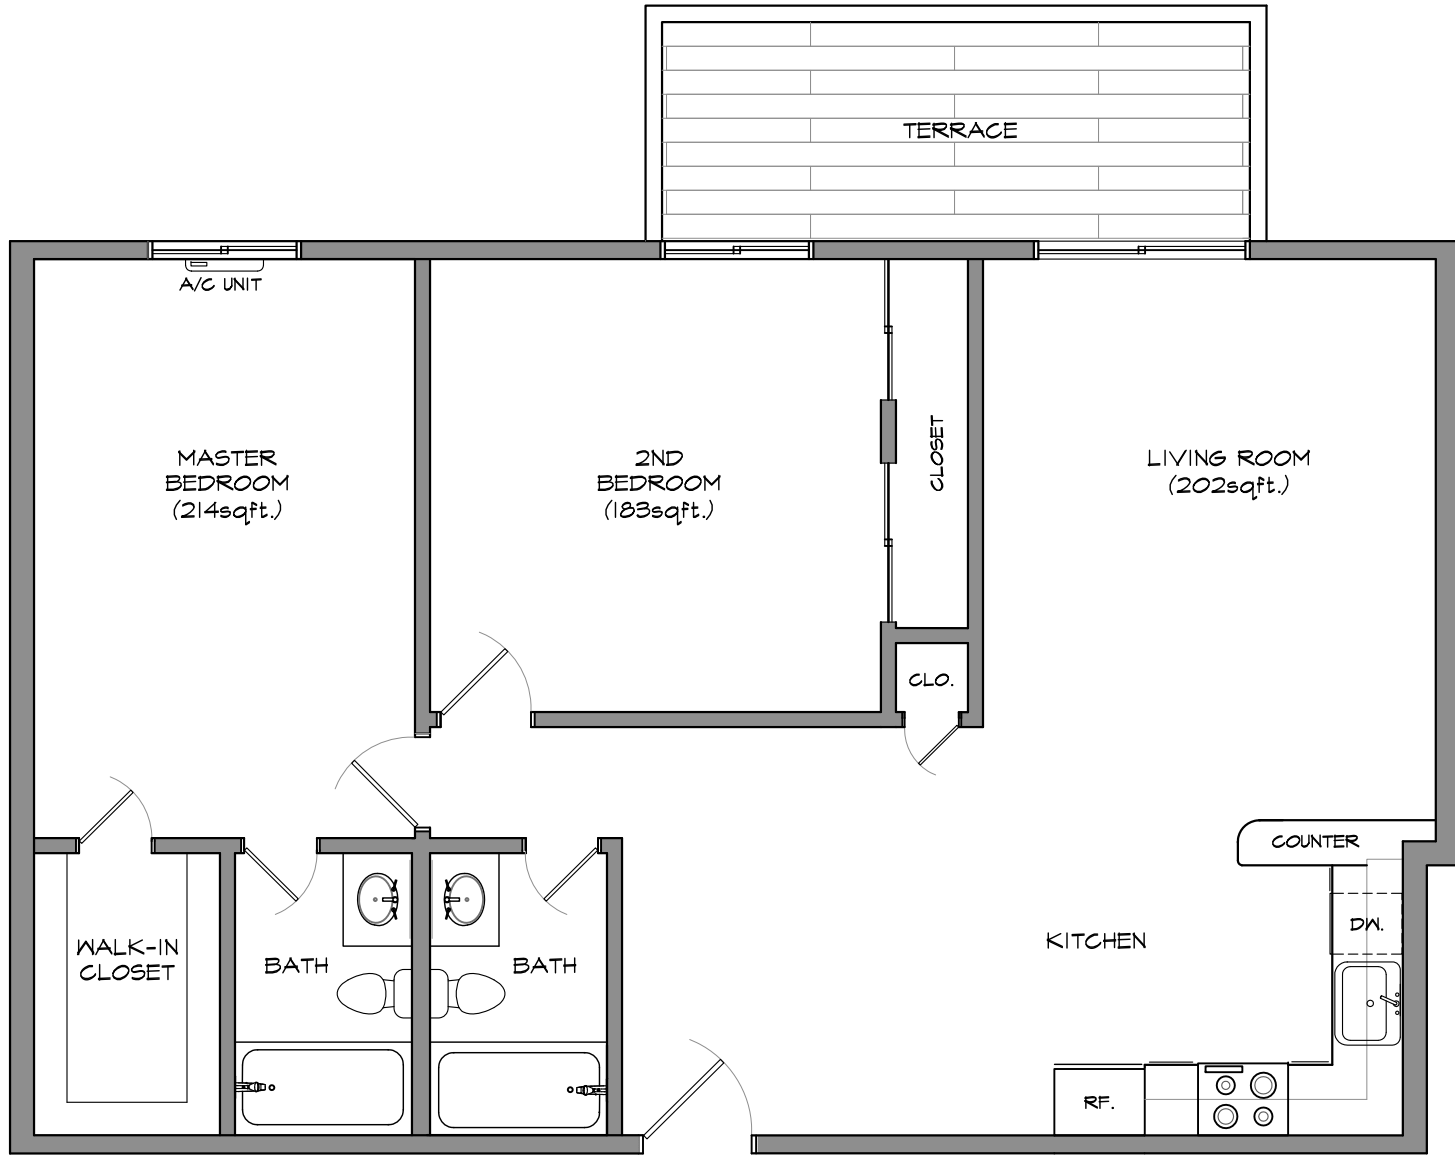

2 BEDROOM UNIT / CORNER (1125 sqft.) .


SCALE: 3/16" = 1'-0"

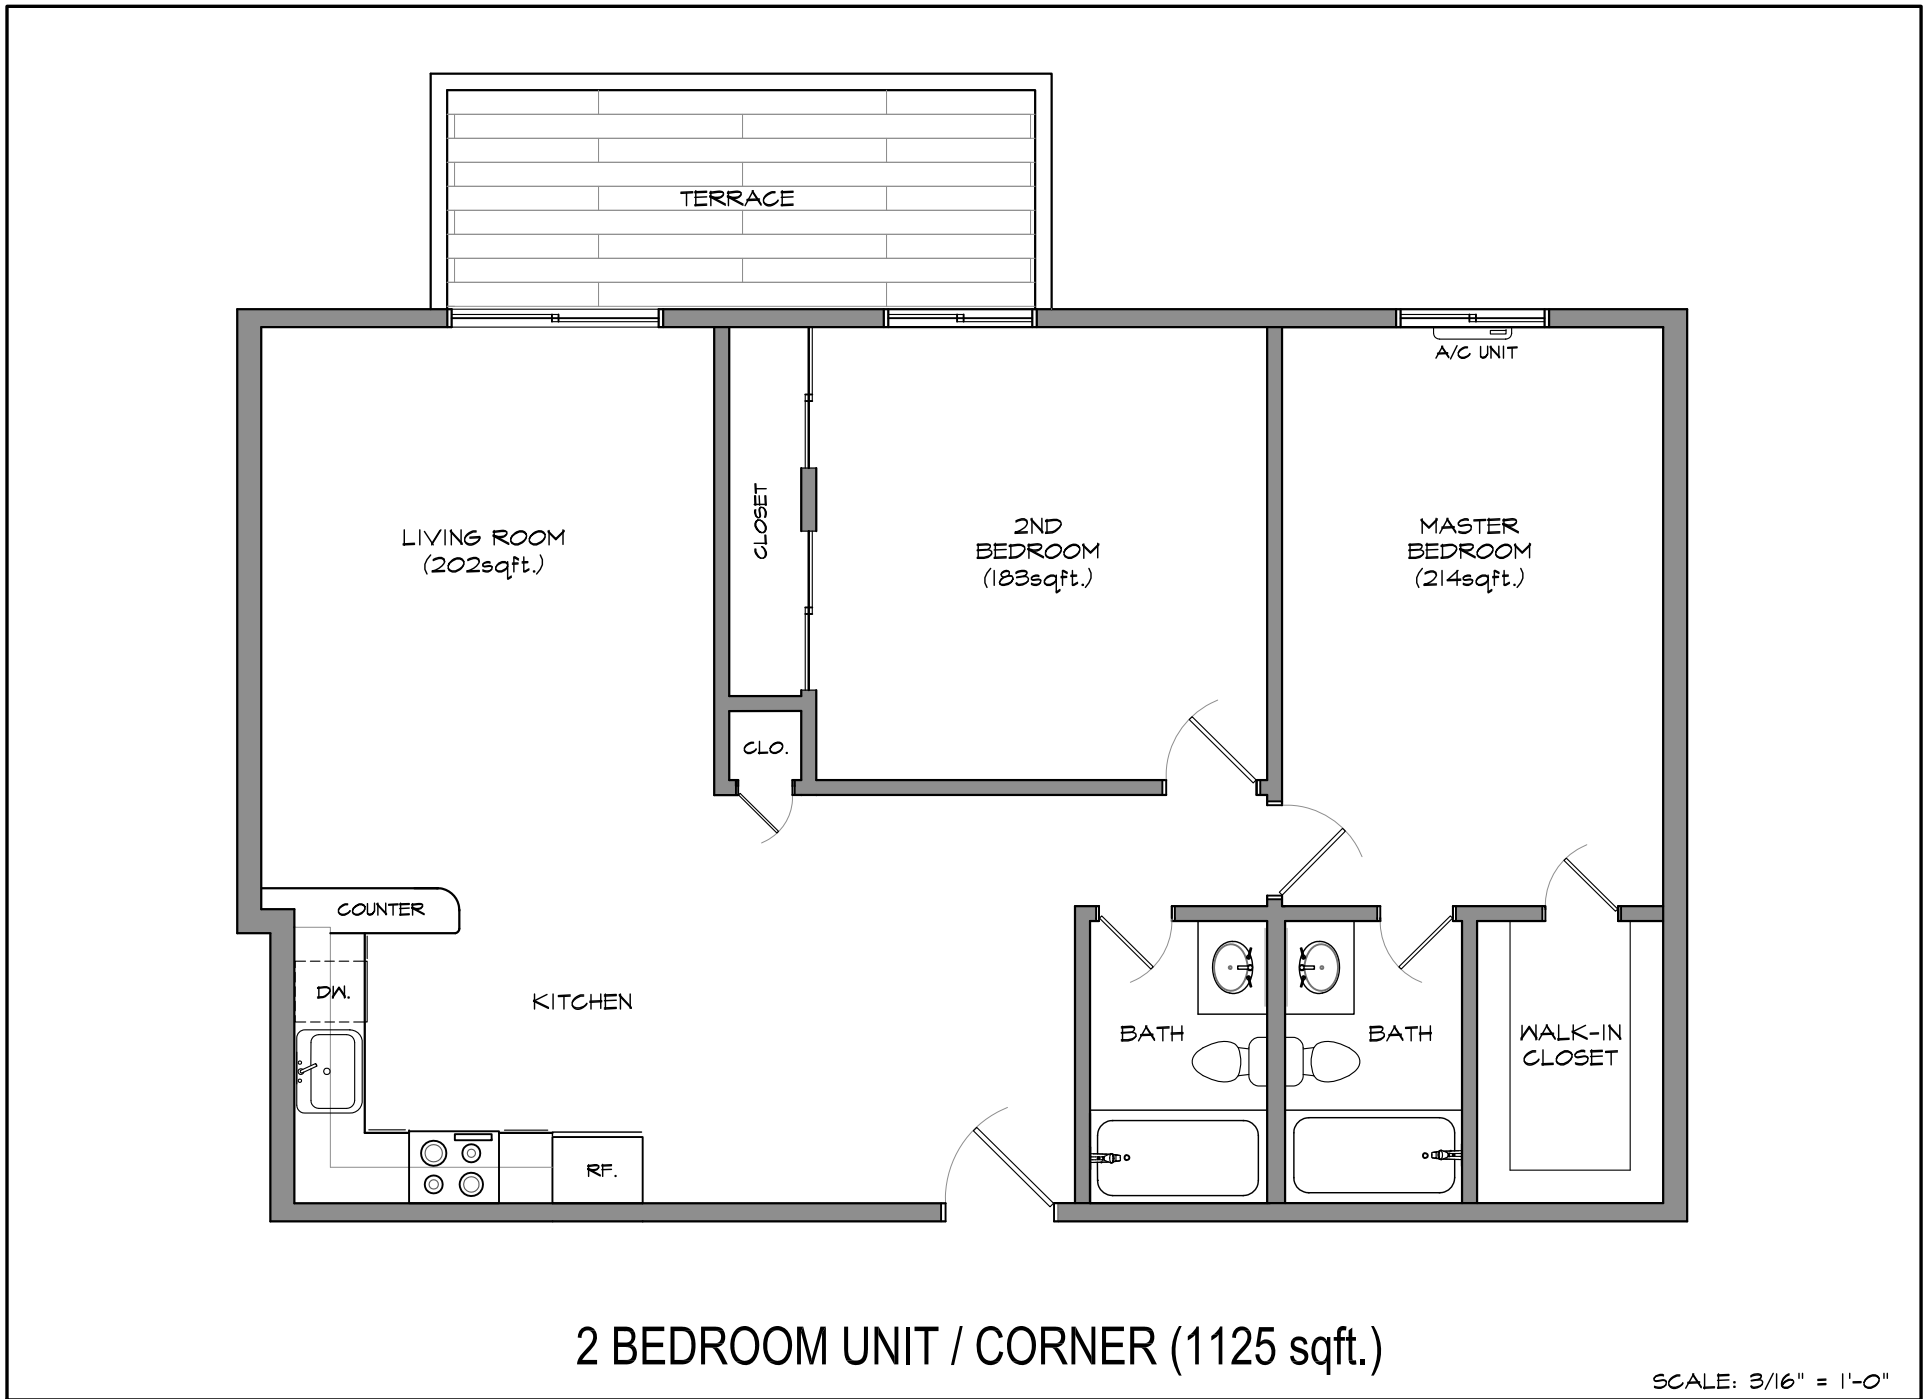

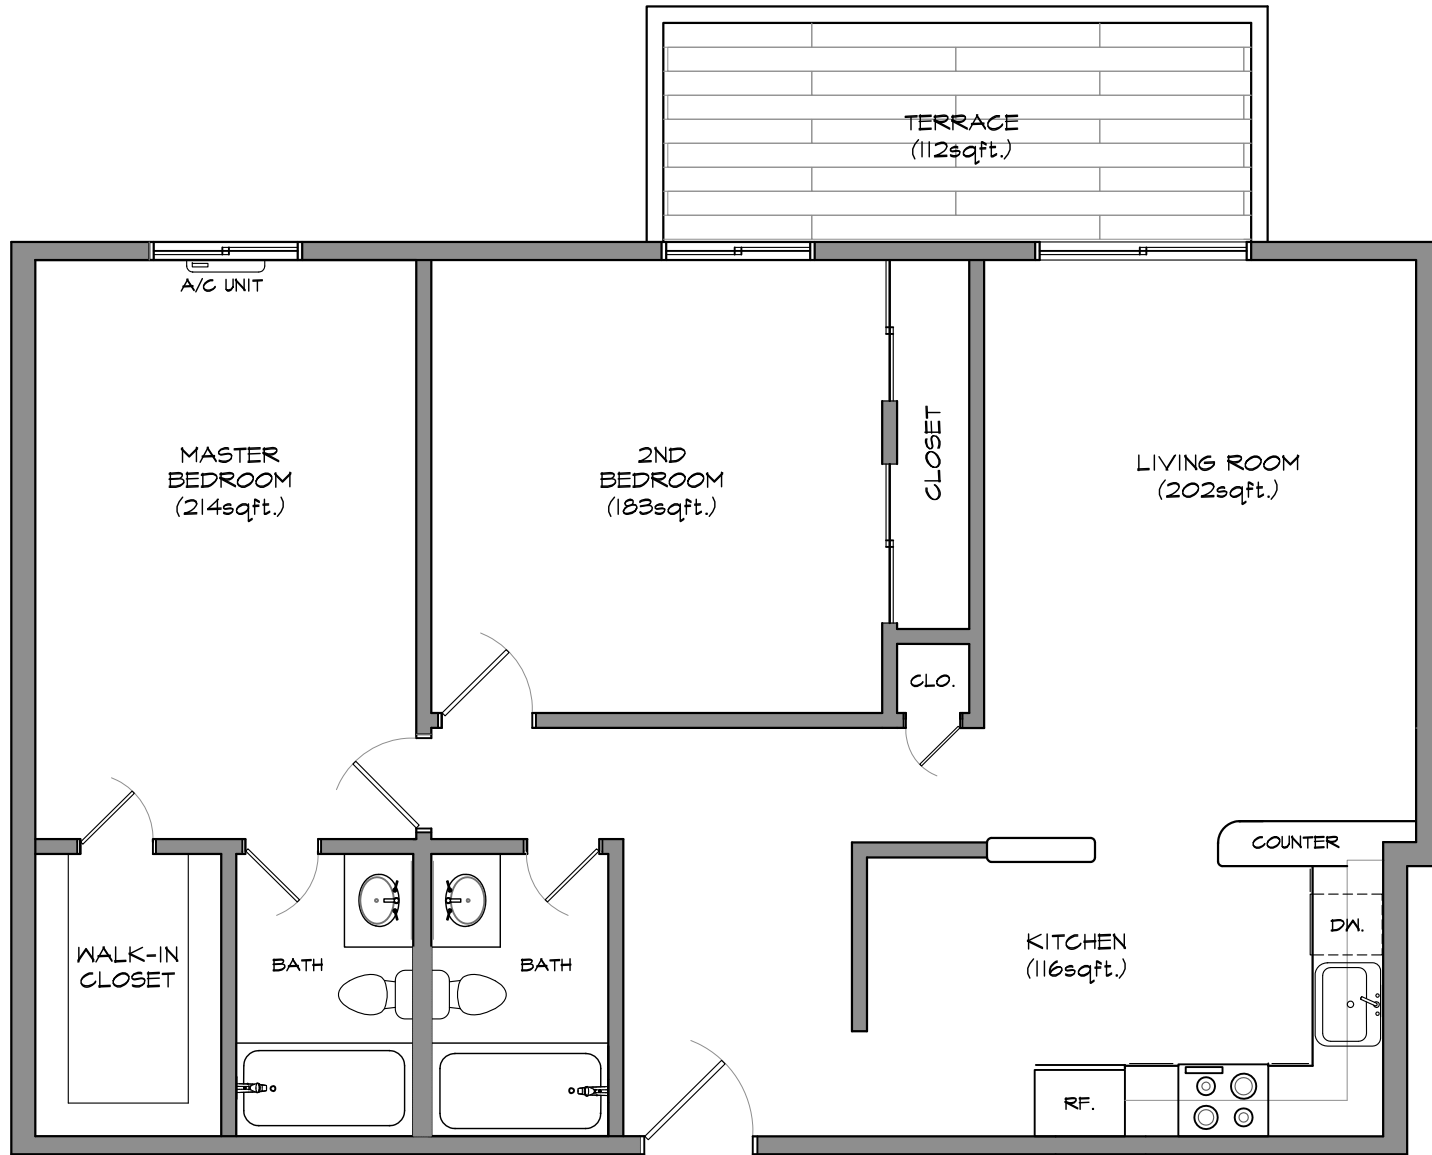


2 BEDROOM UNIT (1110 sqft.) .

SCALE: 3/16" = 1'-0"

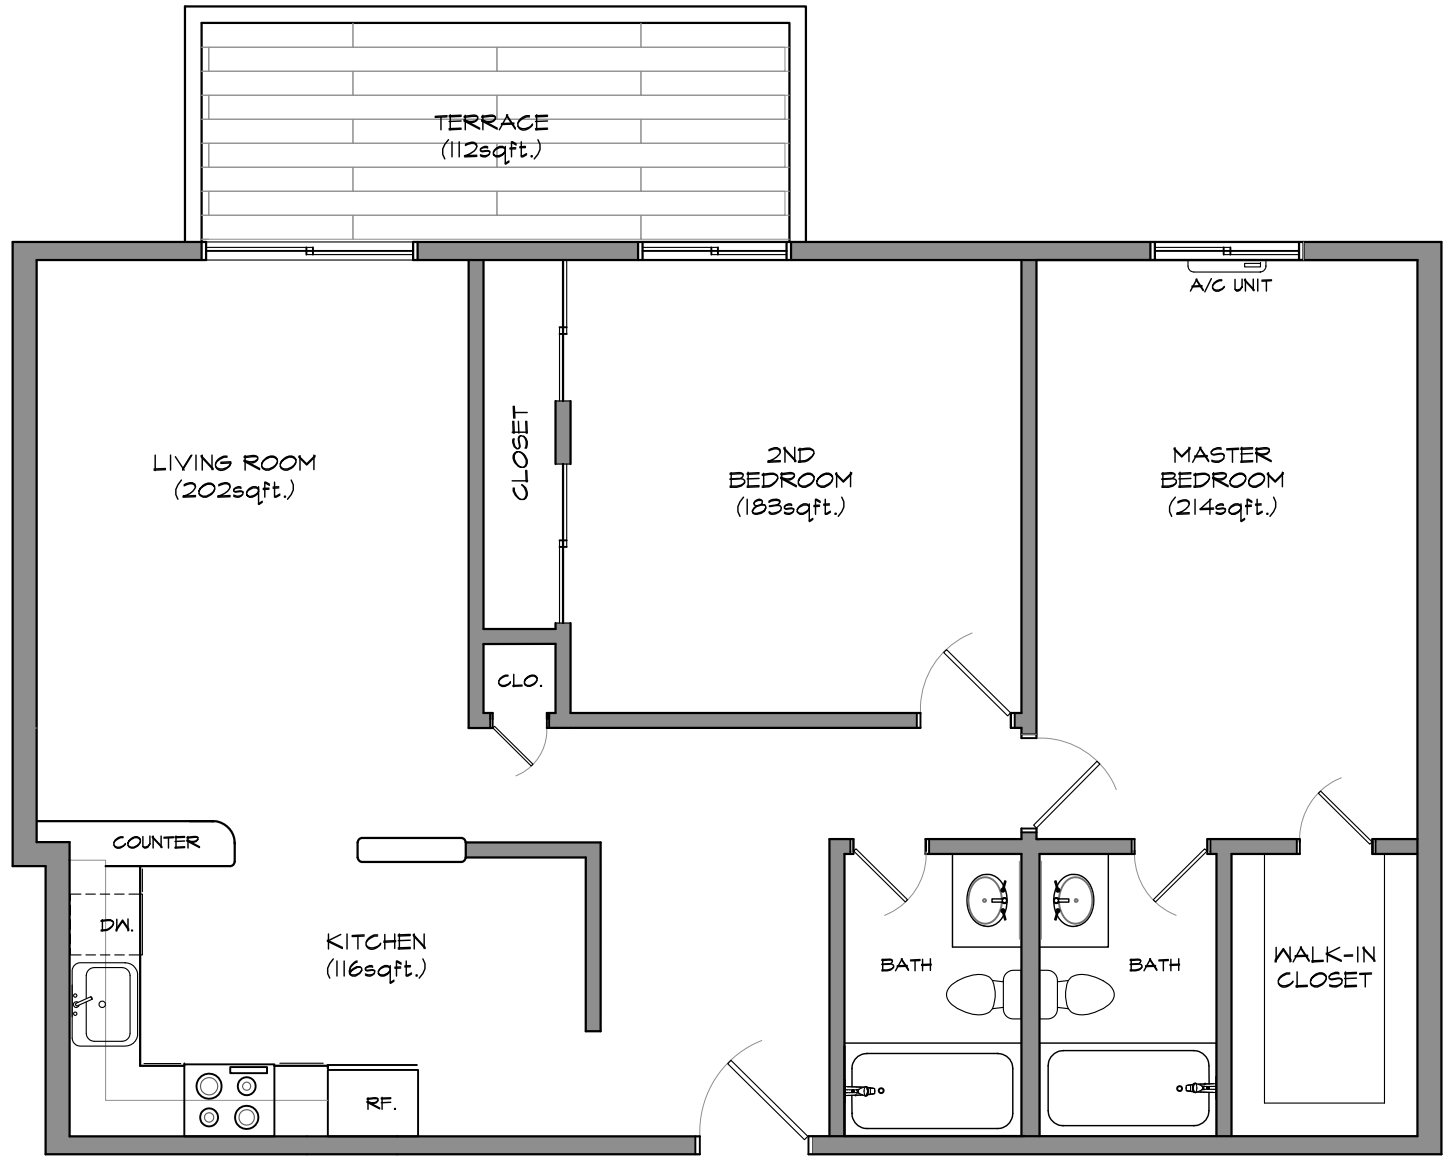


2 BEDROOM UNIT (1110 sqft.).

SCALE: 3/16" = 1'-0"

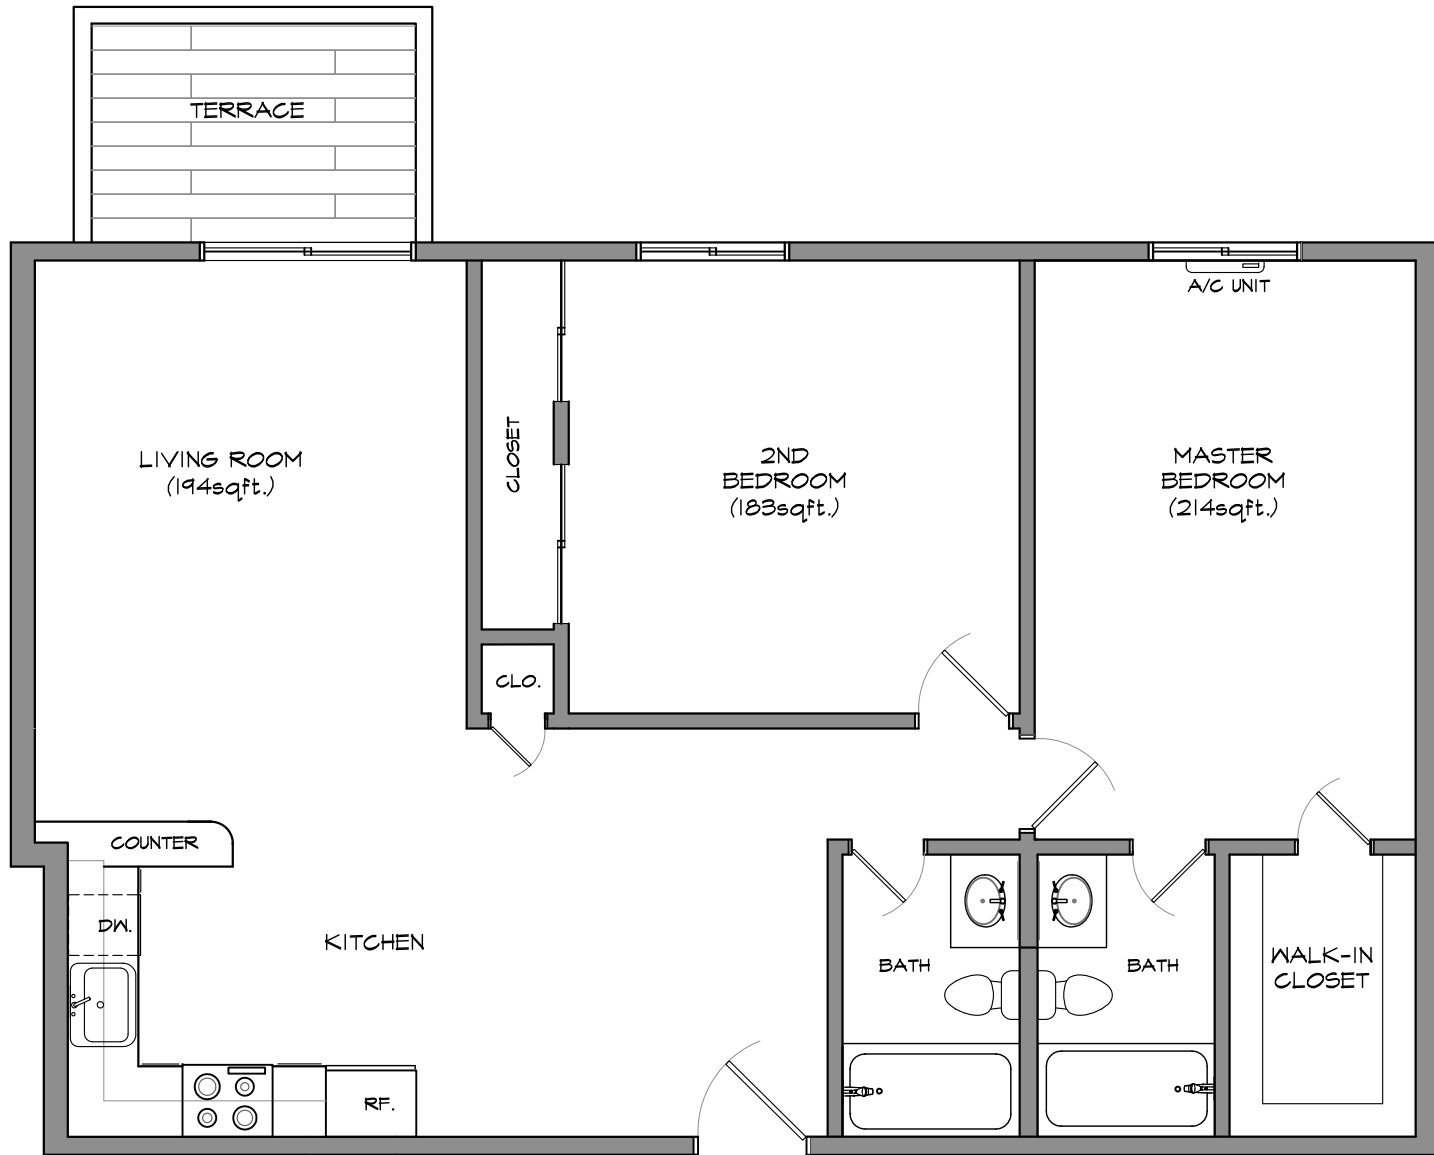


2 BEDROOM UNIT (1054 sqft.)

SCALE: 3/16" = 1'-0"

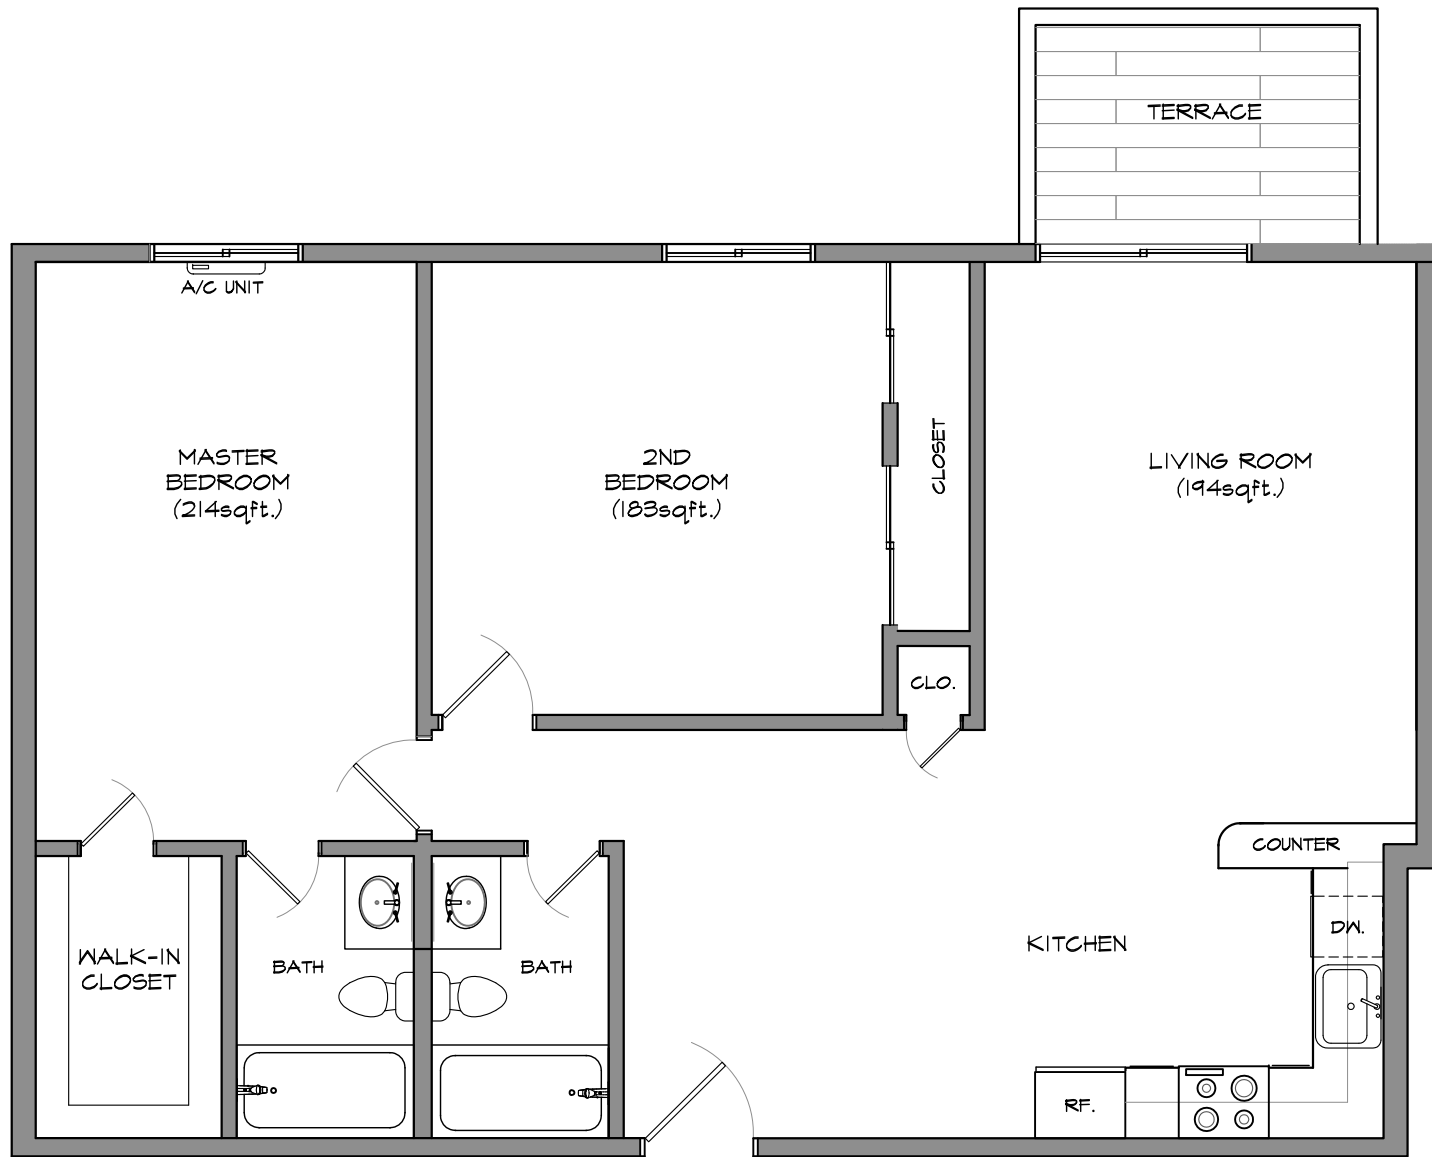


2 BEDROOM UNIT (1054 sqft.)

SCALE: 3/16" = 1'-0"

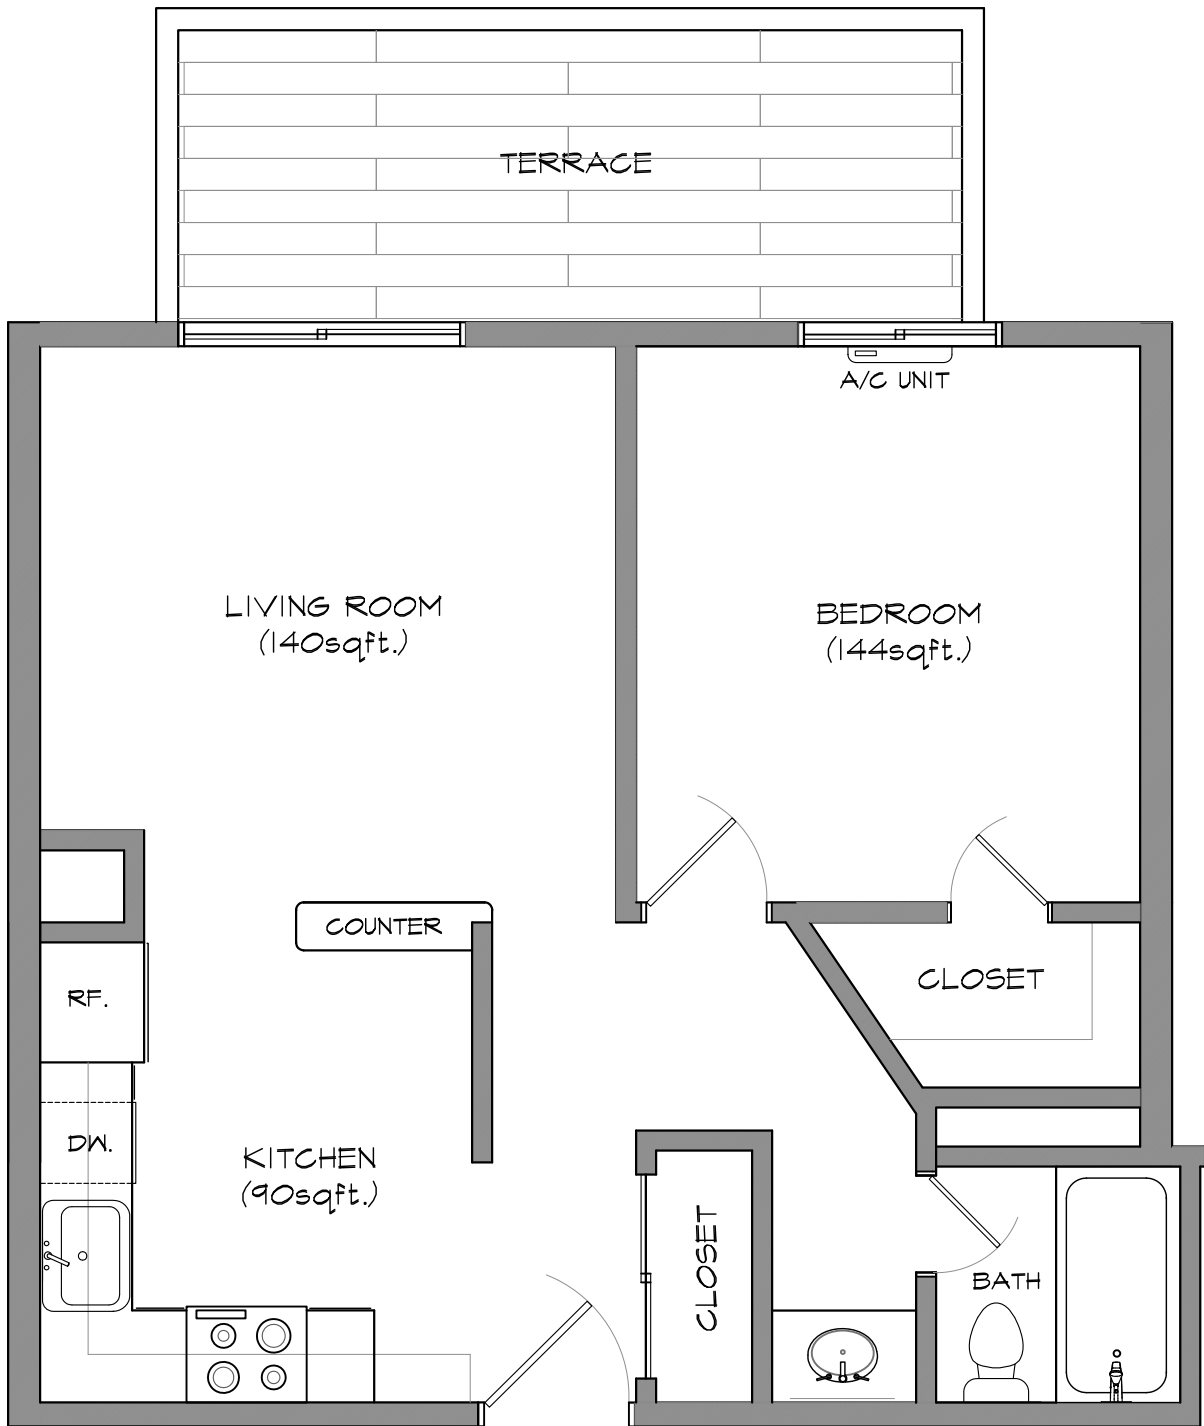

1 BEDROOM UNIT (675 sqft.)

SCALE: 1/4" = 1'-0"

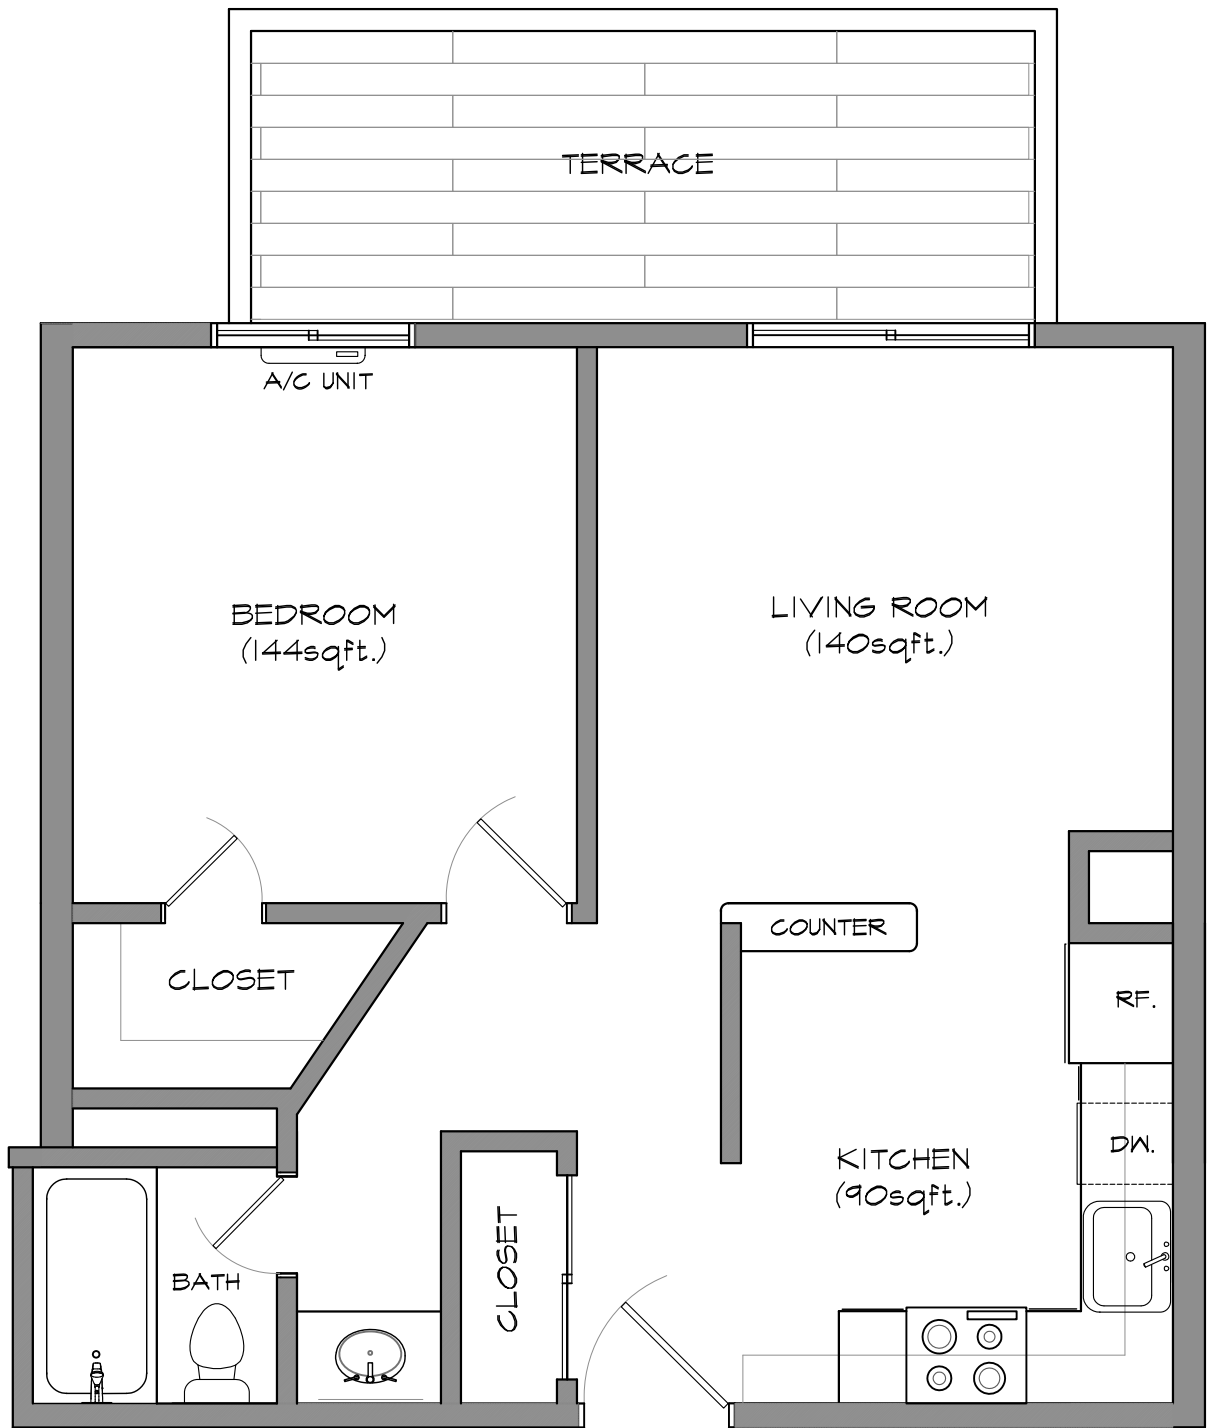

1 BEDROOM UNIT (675 sqft.)

SCALE: 1/4" = 1'-0"